


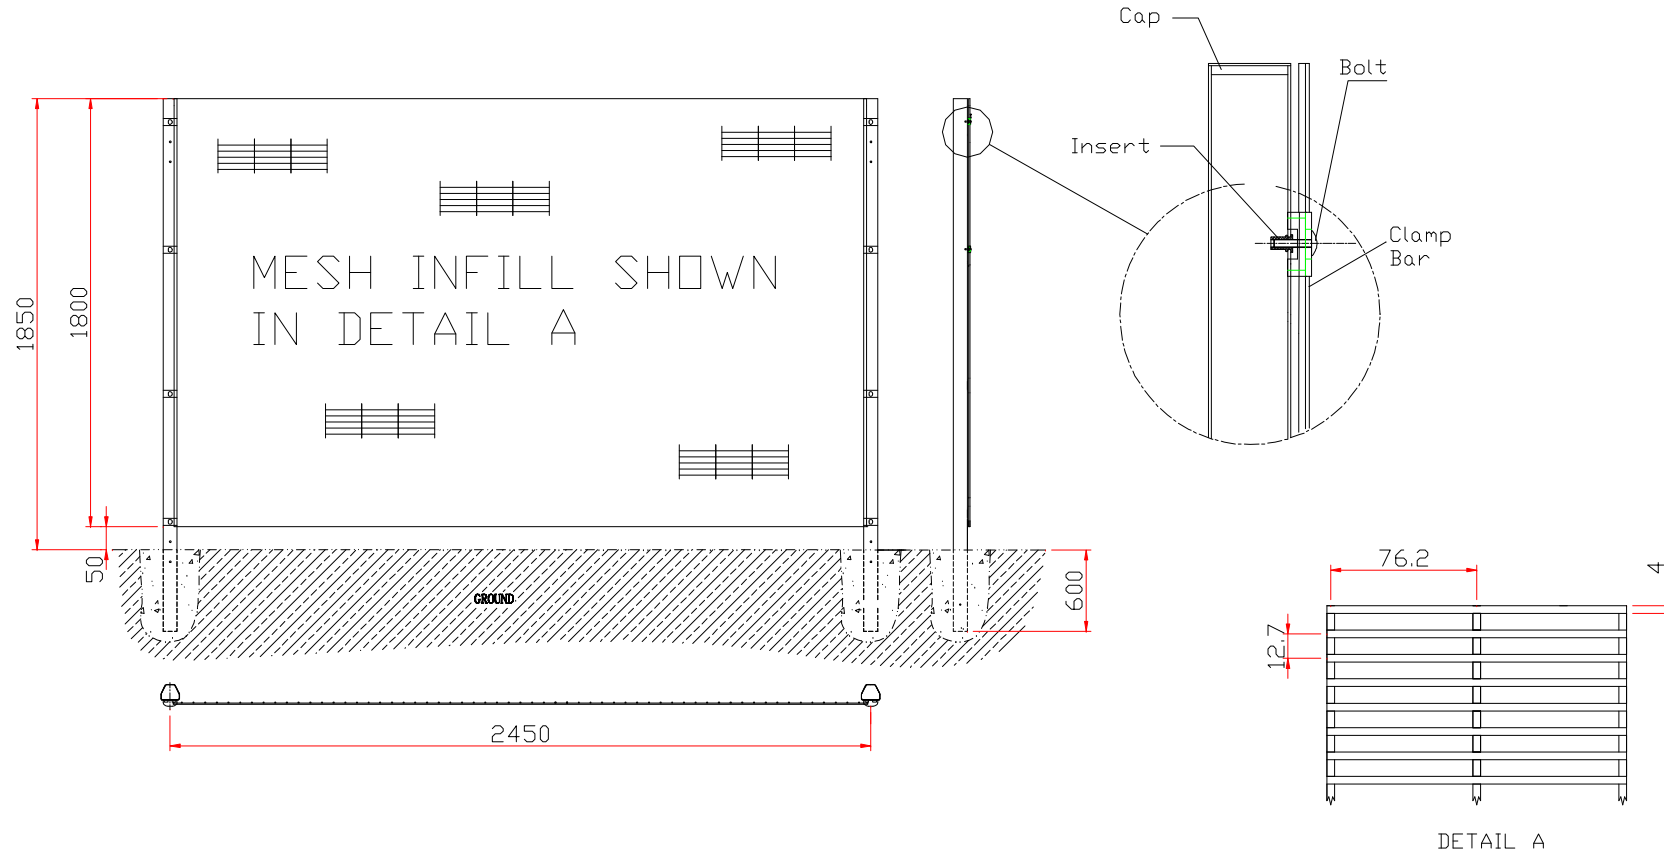

358 Profile Mesh Panel

PR-358



Procter Fencing Systems.
Ash Lane, Aberford Road,
Garforth
Leeds LS25 2HQ
Tel. 01132 862586 Fax. 01132 867376
Sales@fencingmaterials.co.uk
www.fencingmaterials.co.uk

Procter Fencing Systems.
11. Pantglas Ind Est,
Bedwas
Caerphilly. CF83 8XD
Tel. 02920 855753 Fax. 02920 888 544
Sales@fencingmaterials.co.uk
www.fencingmaterials.co.uk

PR-358