


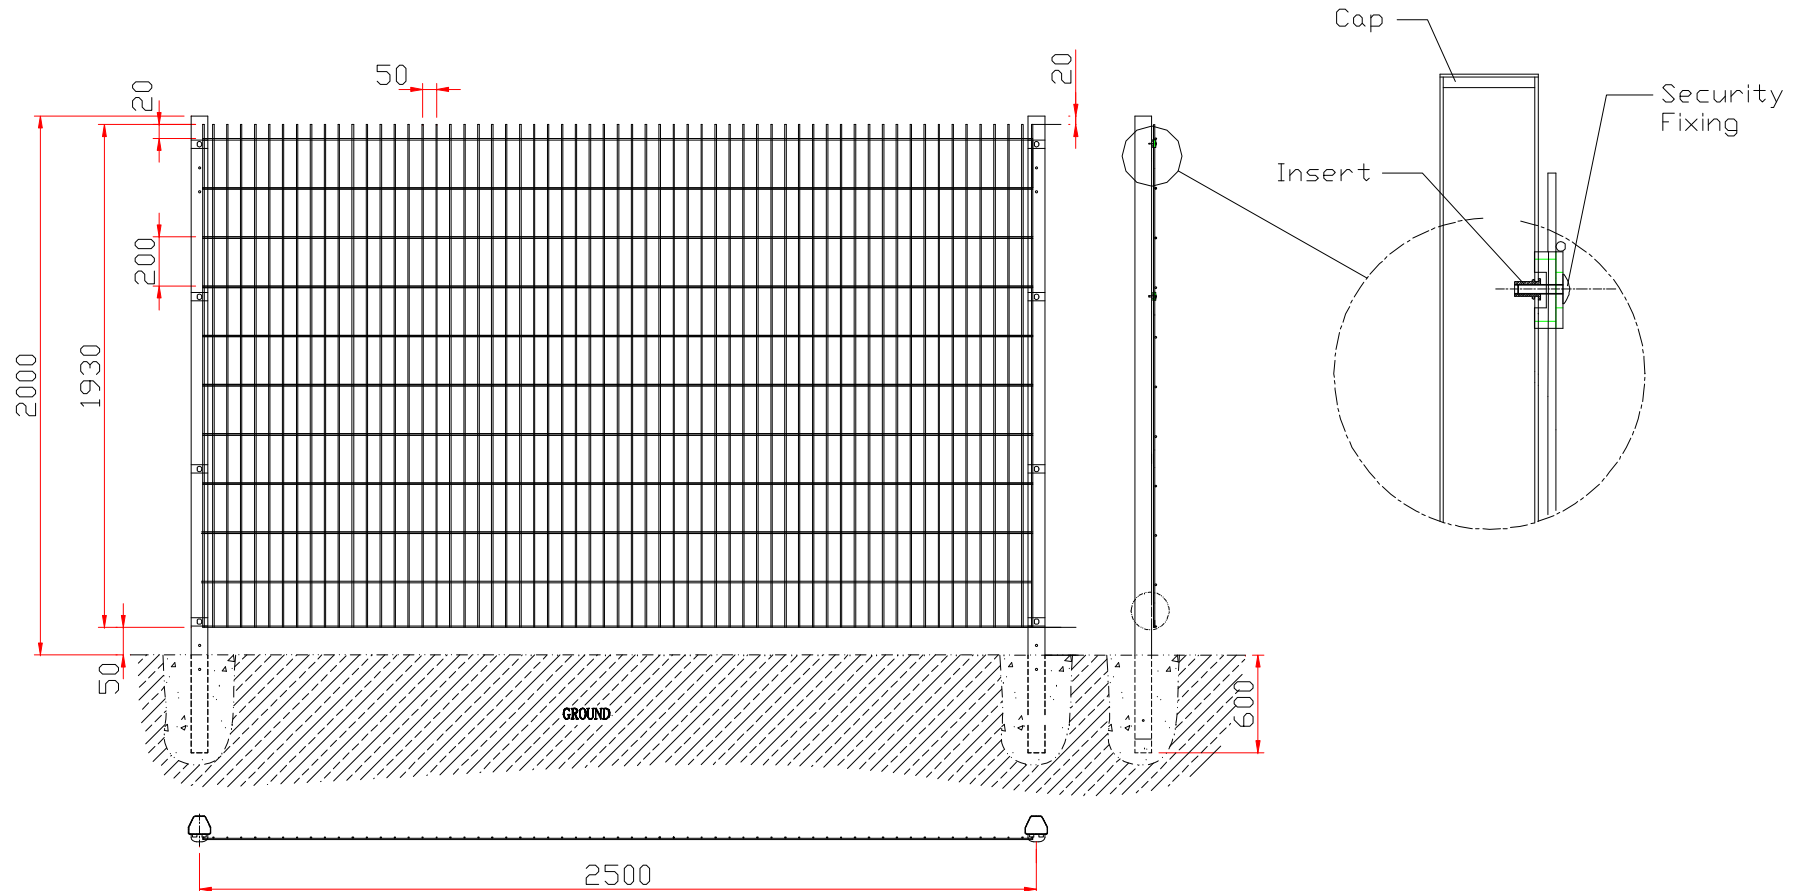

## 2.0m High Twin Wire Panel

PR-TW-2.0



Procter Fencing Systems.  
Ash Lane, Aberford Lane,  
Garforth  
Leeds LS25 2HQ  
Tel. 01132 862586 Fax. 01132 867376  
Sales@fencingmaterials.co.uk  
www.fencingmaterials.co.uk

Procter Fencing Systems.  
11. Pantglas Ind Est,  
Bedwas  
Caerphilly. CF83 8XD  
Tel. 02920 855753 Fax. 02920 888 544  
Sales@fencingmaterials.co.uk  
www.fencingmaterials.co.uk

PR-TW-2.0